



---

**ADDENDUM NO. 1**  
(Issued February 11, 2022)

**Request for Qualifications and Proposals  
Consulting Services for Evacuation Signage at Various School Sites**

The following changes, additions, modifications and corrections hereinafter set forth shall apply to the bid documents for the project and shall be made a part thereof and subject to all the requirements thereof, as if originally specified and/or shown;

**District Clarification #1:**


Attachment B (sample version of a classroom evacuation plan) mentioned in section "C. Statement of Work" is being provided with this Addendum.

**RECEIPT OF THIS ADDENDUM (AS WELL AS PREVIOUSLY ISSUED ADDENDA) MUST BE  
ACKNOWLEDGED IN THE PROPOSAL.**

# EMERGENCY EVACUATION PLAN

**EMERGENCY - CALL 911**

**FIRE ALARM CONSISTS OF A HIGH PITCHED TONE AND FLASHING STROBE LIGHT**

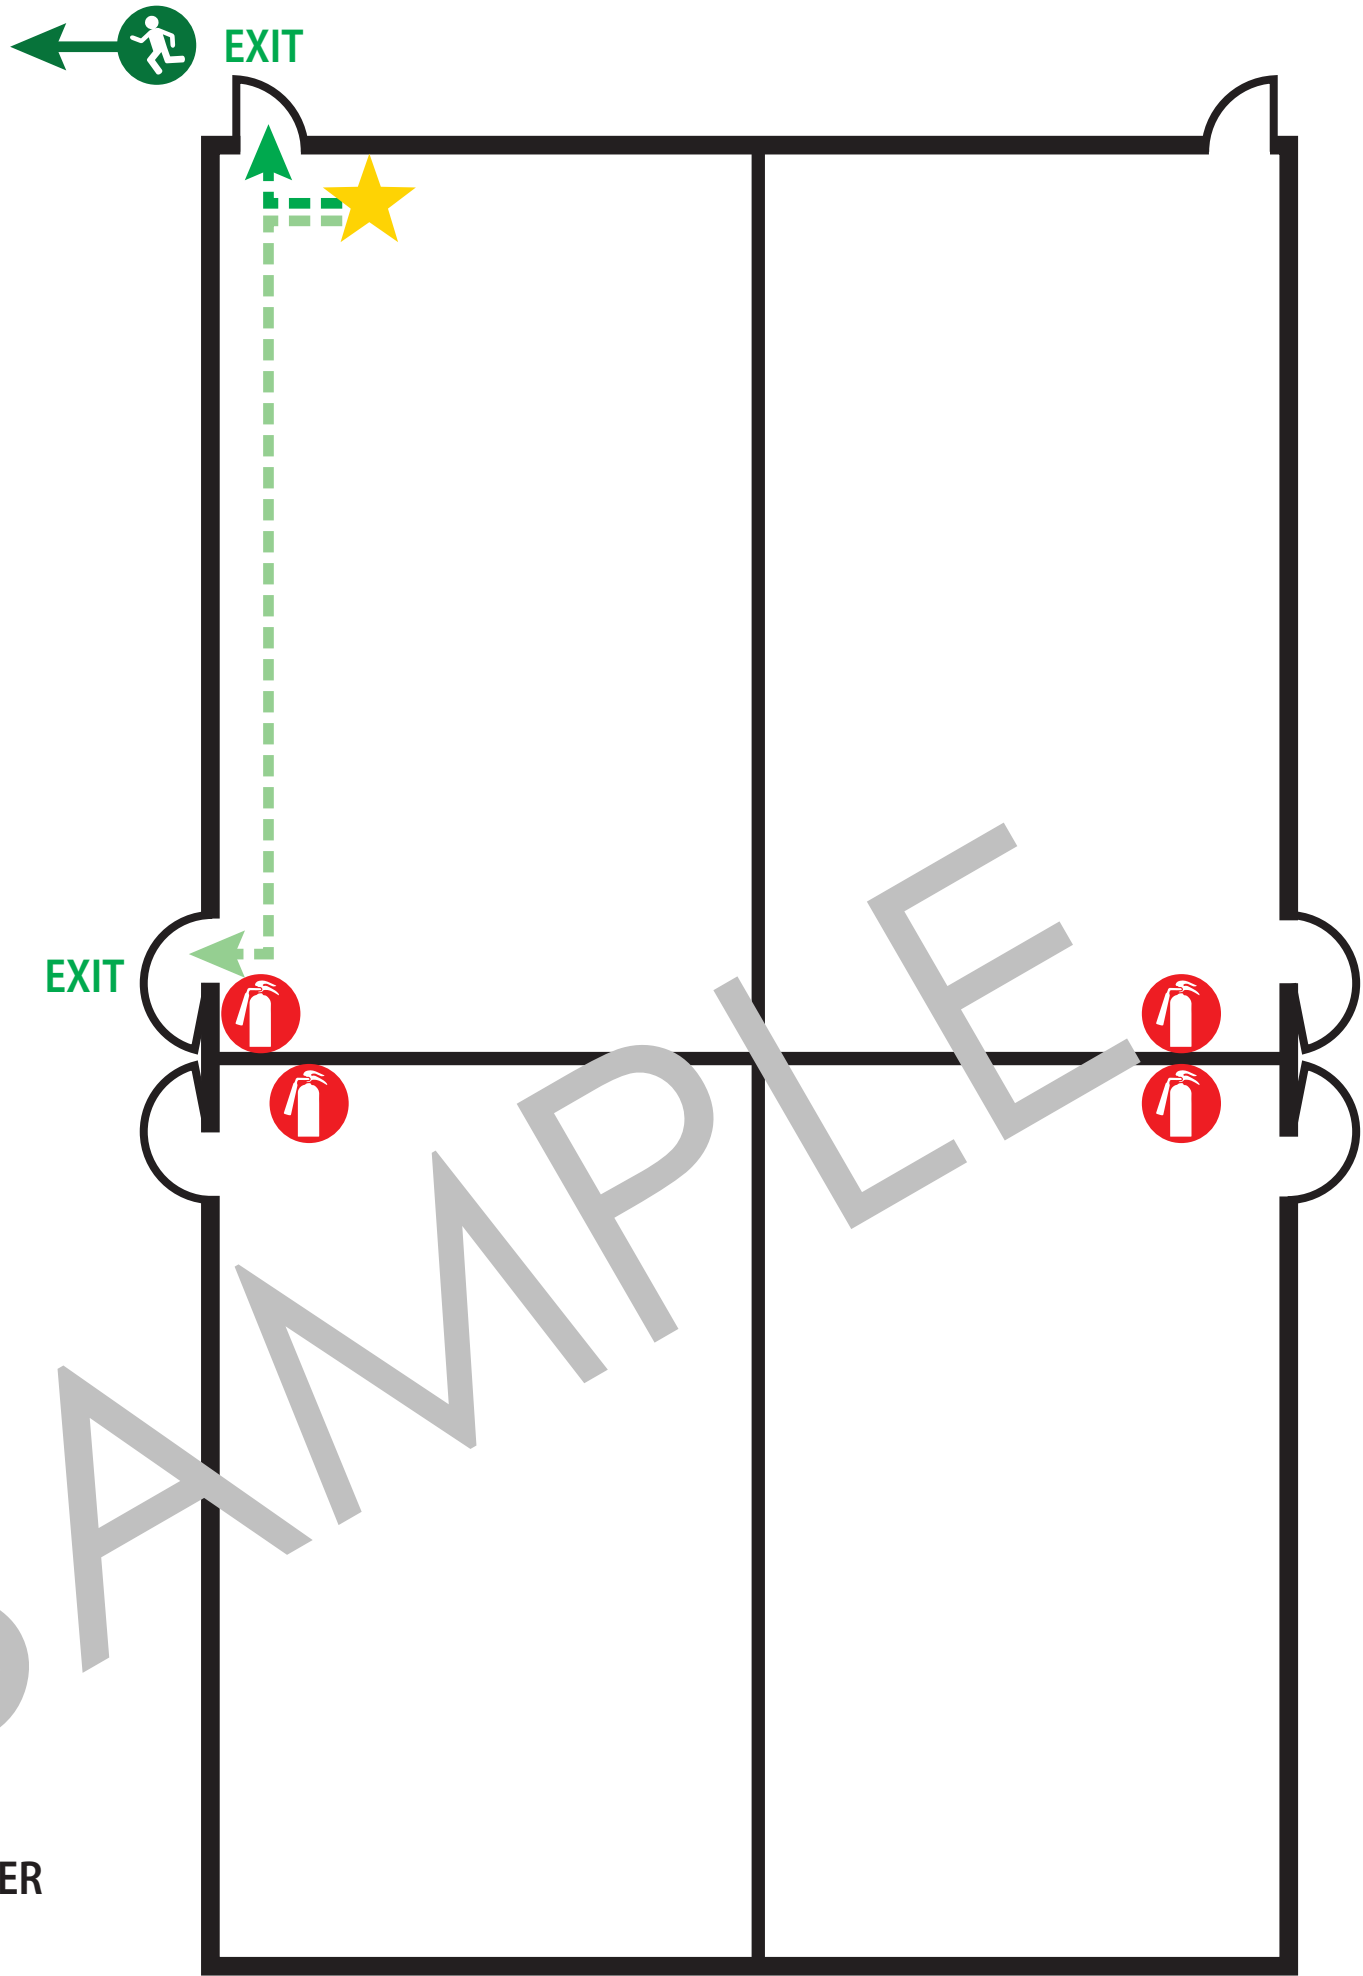

SAMPLE



FIRE EXTINGUISHER



EXIT ROUTE



SECONDARY EXIT ROUTE



TO SAFE DISPERSAL AREA




YOU ARE HERE

### ASSEMBLY PLAN

SAFE DISPERSAL AREA

YOU ARE HERE

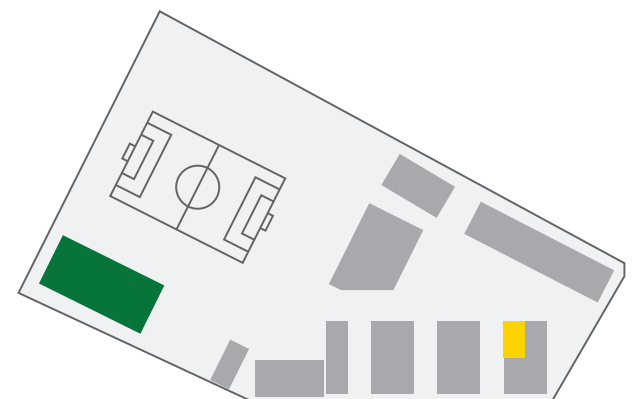

LAZEAR CHARTER ACADEMY  
**1st FLOOR EVACUATION PLAN**  
824 29th AVENUE  
OAKLAND, CALIFORNIA